


TITLE	WIMAX OUTDOOR SITE DIAGRAM
DATE	10/13/2010
LOCATION	FAIR CHILD BUILDING ROOFTOP COLUMBIA UNIVERSITY


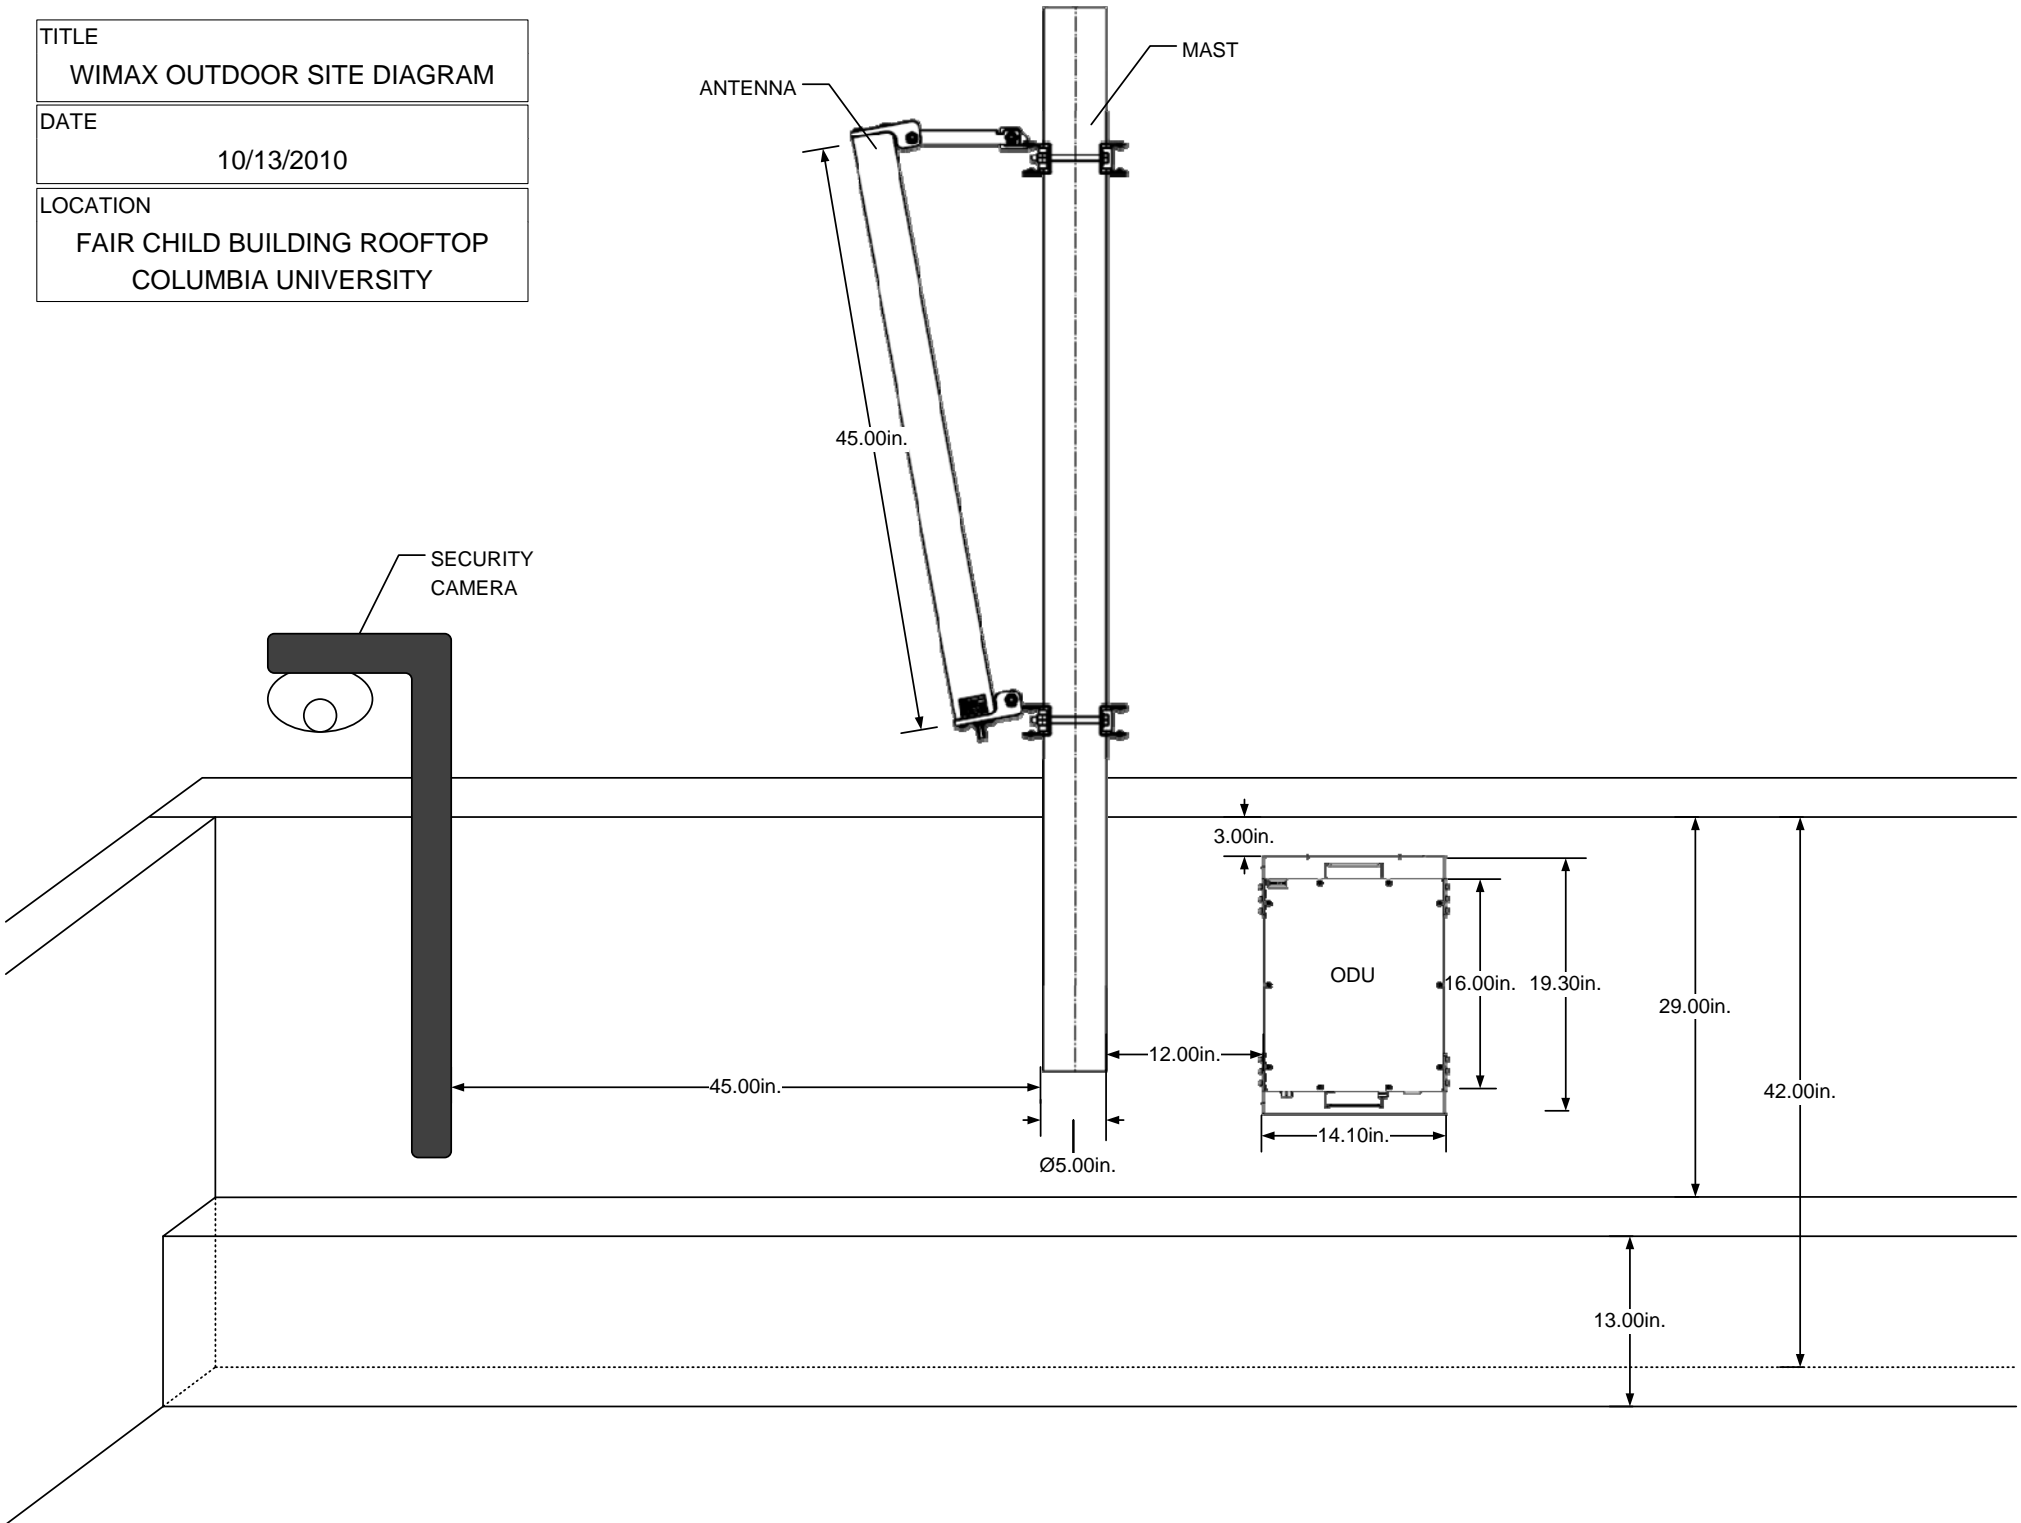


TITLE

WIMAX OUTDOOR UNIT (ODU)

DATE

10/13/2010

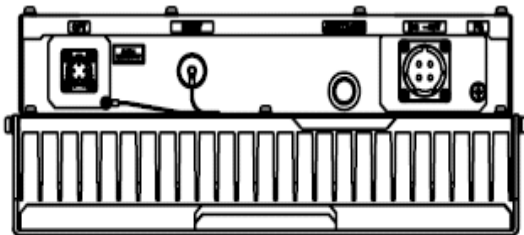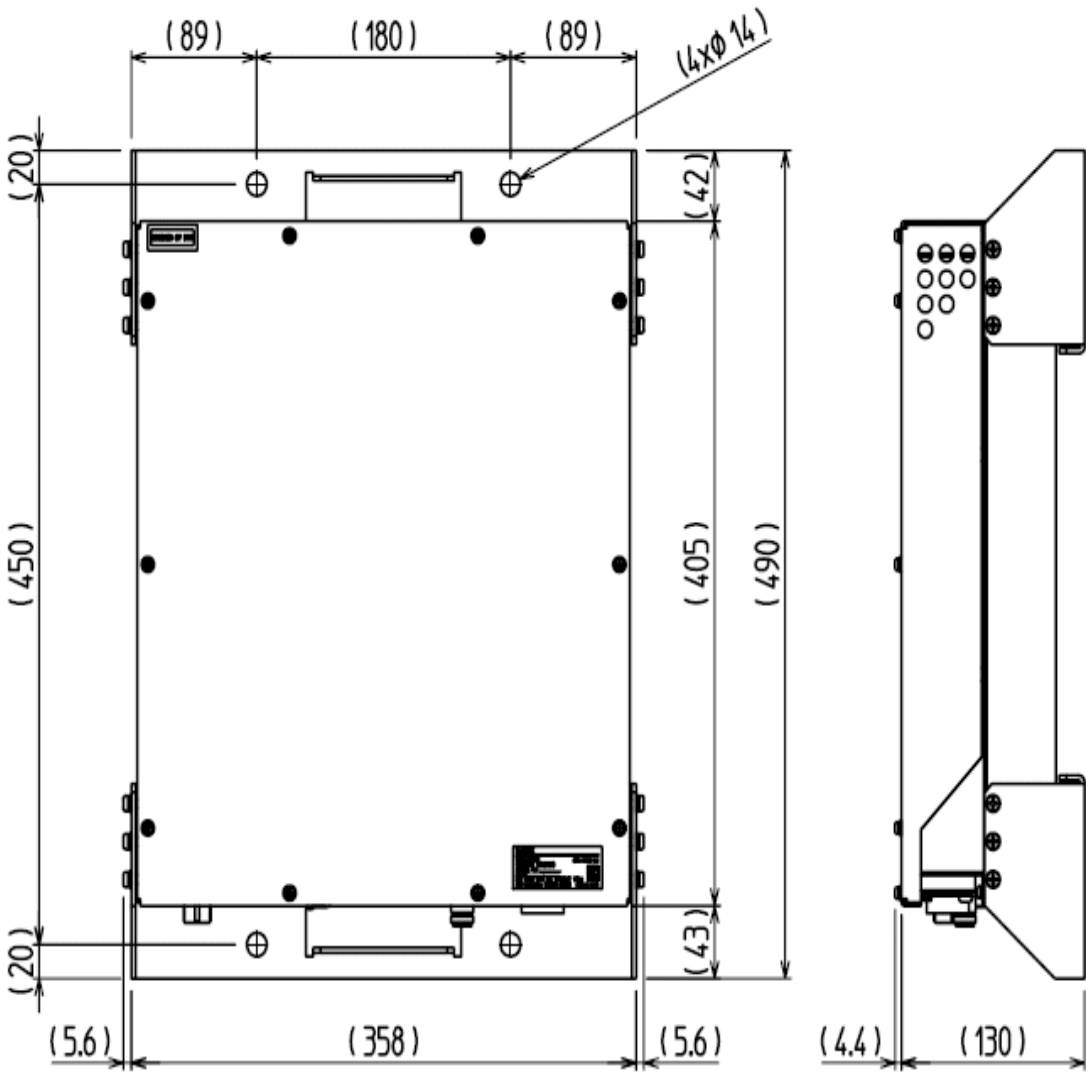

UNIT: mm